


CONTRACTOR IS REQUIRED TO CONTACT DIGGERS HOTLINE TOLL FREE TO OBTAIN LOCATION OF UNDERGROUND UTILITIES PRIOR TO COMMENCING THE WORK. WISCONSIN STATUTE 182.0715 REQUIRES MIN. OF 3 WORK DAYS NOTICE BEFORE YOU EXCAVATE. CALL DIGGERS HOTLINE 1-800-242-8511

NOTE: EXISTING UNDERGROUND UTILITY INFORMATION WAS OBTAINED FROM AVAILABLE RECORDS. THE ENGINEER MAKES NO GUARANTEE AS TO THE ACCURACY OF THIS INFORMATION. VERIFICATION TO THE SATISFACTION OF THE CONTRACTOR OF ALL UNDERGROUND UTILITIES, WHETHER OR NOT SHOWN ON THE PLANS, SHALL BE ASSUMED AS A CONDITION OF THE CONTRACT. THE CONTRACTOR SHALL NOTIFY THE ENGINEER OF ANY DISCREPANCIES BETWEEN LOCATION OF UTILITIES IN THE FIELD AND LOCATIONS SHOWN ON THE PLANS.

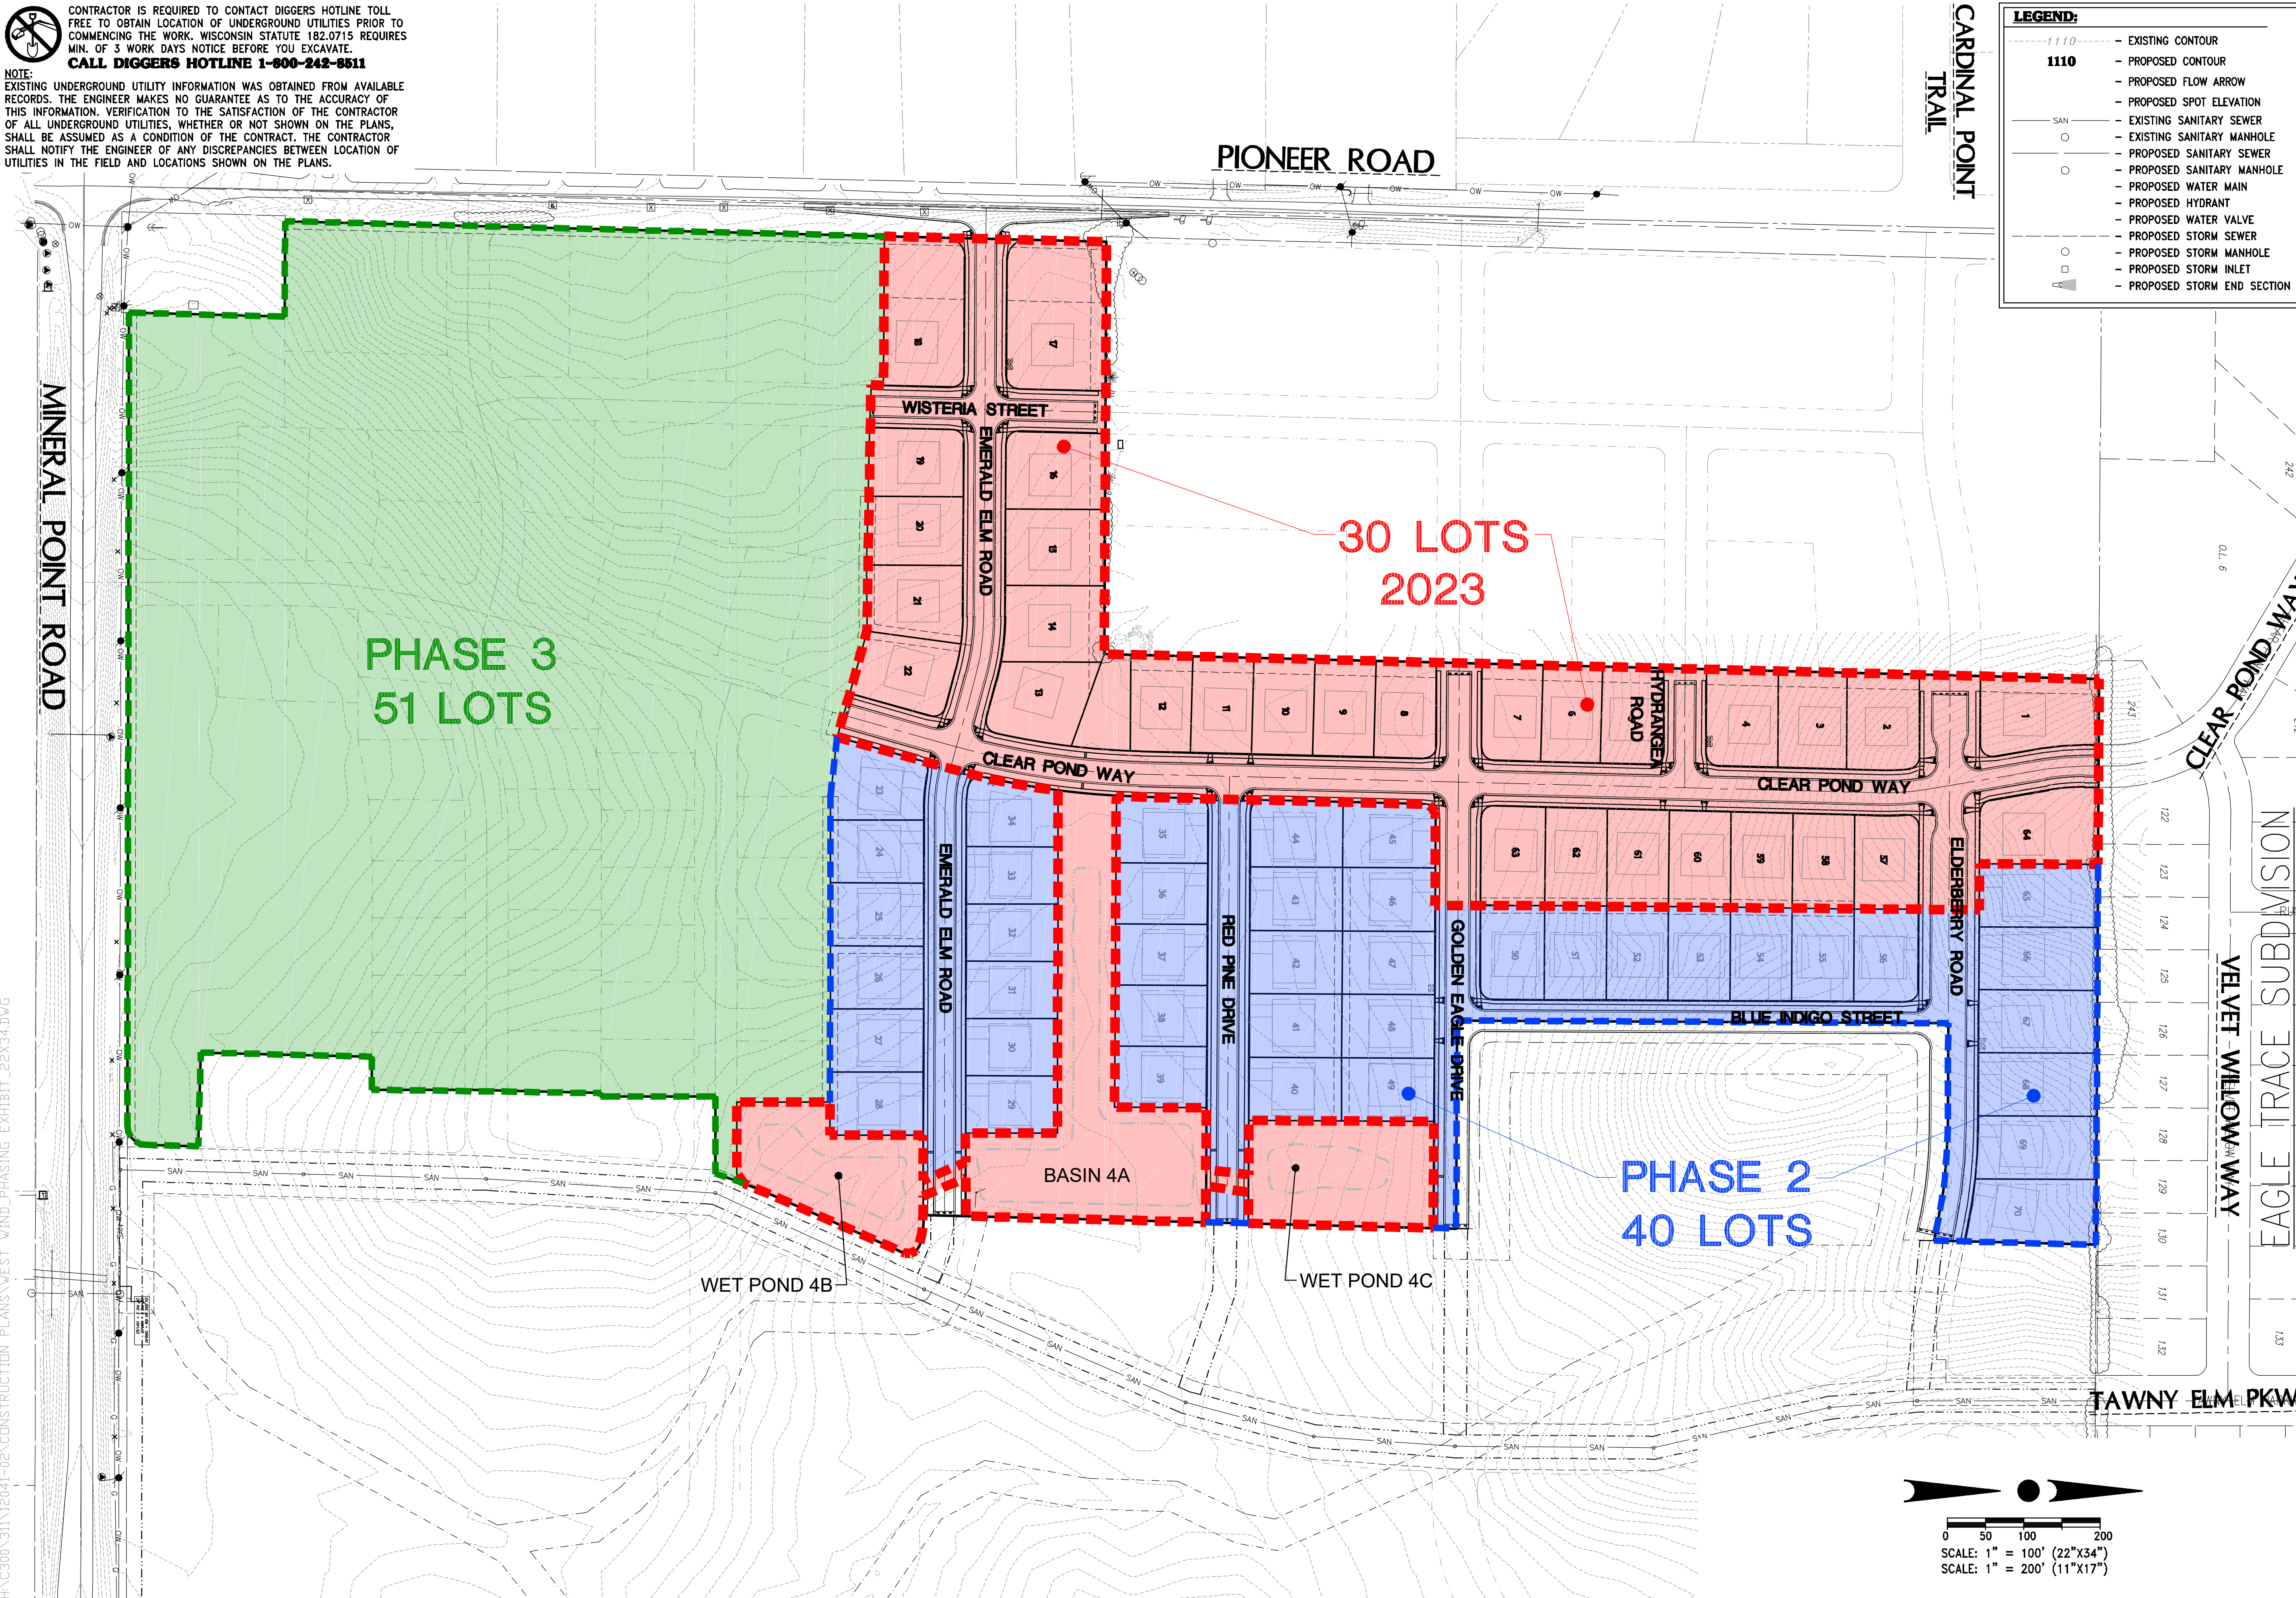

LEGEND:

1110	- EXISTING CONTOUR
1110	- PROPOSED CONTOUR
→	- PROPOSED FLOW ARROW
○	- PROPOSED SPOT ELEVATION
—	- EXISTING SANITARY SEWER
○	- EXISTING SANITARY MANHOLE
○	- PROPOSED SANITARY SEWER
○	- PROPOSED SANITARY MANHOLE
—	- PROPOSED WATER MAIN
○	- PROPOSED HYDRANT
○	- PROPOSED WATER VALVE
○	- PROPOSED STORM SEWER
○	- PROPOSED STORM MANHOLE
○	- PROPOSED STORM INLET
○	- PROPOSED STORM END SECTION



4100 N. CALHOUN RD., SUITE 300
BROOKFIELD, WI 53005
PHONE: (262) 790-1480
FAX: (262) 790-1481
EMAIL: jpudelko@tribeng.com

PROJECT:
WESTWIND - PHASE 1
SINGLE FAMILY DEVELOPMENT
CITY OF MADISON, WI
BY: McKenzie Construction, LLC

REVISION HISTORY

DATE	DESCRIPTION
05/12/22	INITIAL SUBMITTAL
07/06/22	POND REVISIONS
08/28/22	PER CITY PLANS
10/25/22	PER CITY PLANS
11/23/22	PER CITY PLANS
05/31/23	PER CITY PLANS
07/20/23	GRADING REVISIONS

DATE:
JULY 20, 2023

JOB NUMBER:
12041-02

DESCRIPTION:
PHASING PLAN

SHEET
C1

H:\C300\311\12041-02\CONSTRUCTION PLANS\WEST WIND_PHASING EXHIBIT_22X34.DWG